

Extend Loading Bay on John Street Ballymoney  
Revoke two parking bays

Garage

17

CR

JOHN STREET

DISABLED

Extend loading bay by 13 metres  
Total bay length 26 metres

8 to 22

LOADING ONLY

Revoke two existing parking bays

Existing loading bay

LOADING ONLY

Garage

Garage

4

CAFE LANE

CR

Rectory

JOHN STREET

17

15-23

11

5

32

34



Network Development Section



Scale - 500

OS Ref -


File Ref -

Scheme

**John Street Ballymoney**

Crown Copyright  
Reserved

# John Street Loading Bay Extension

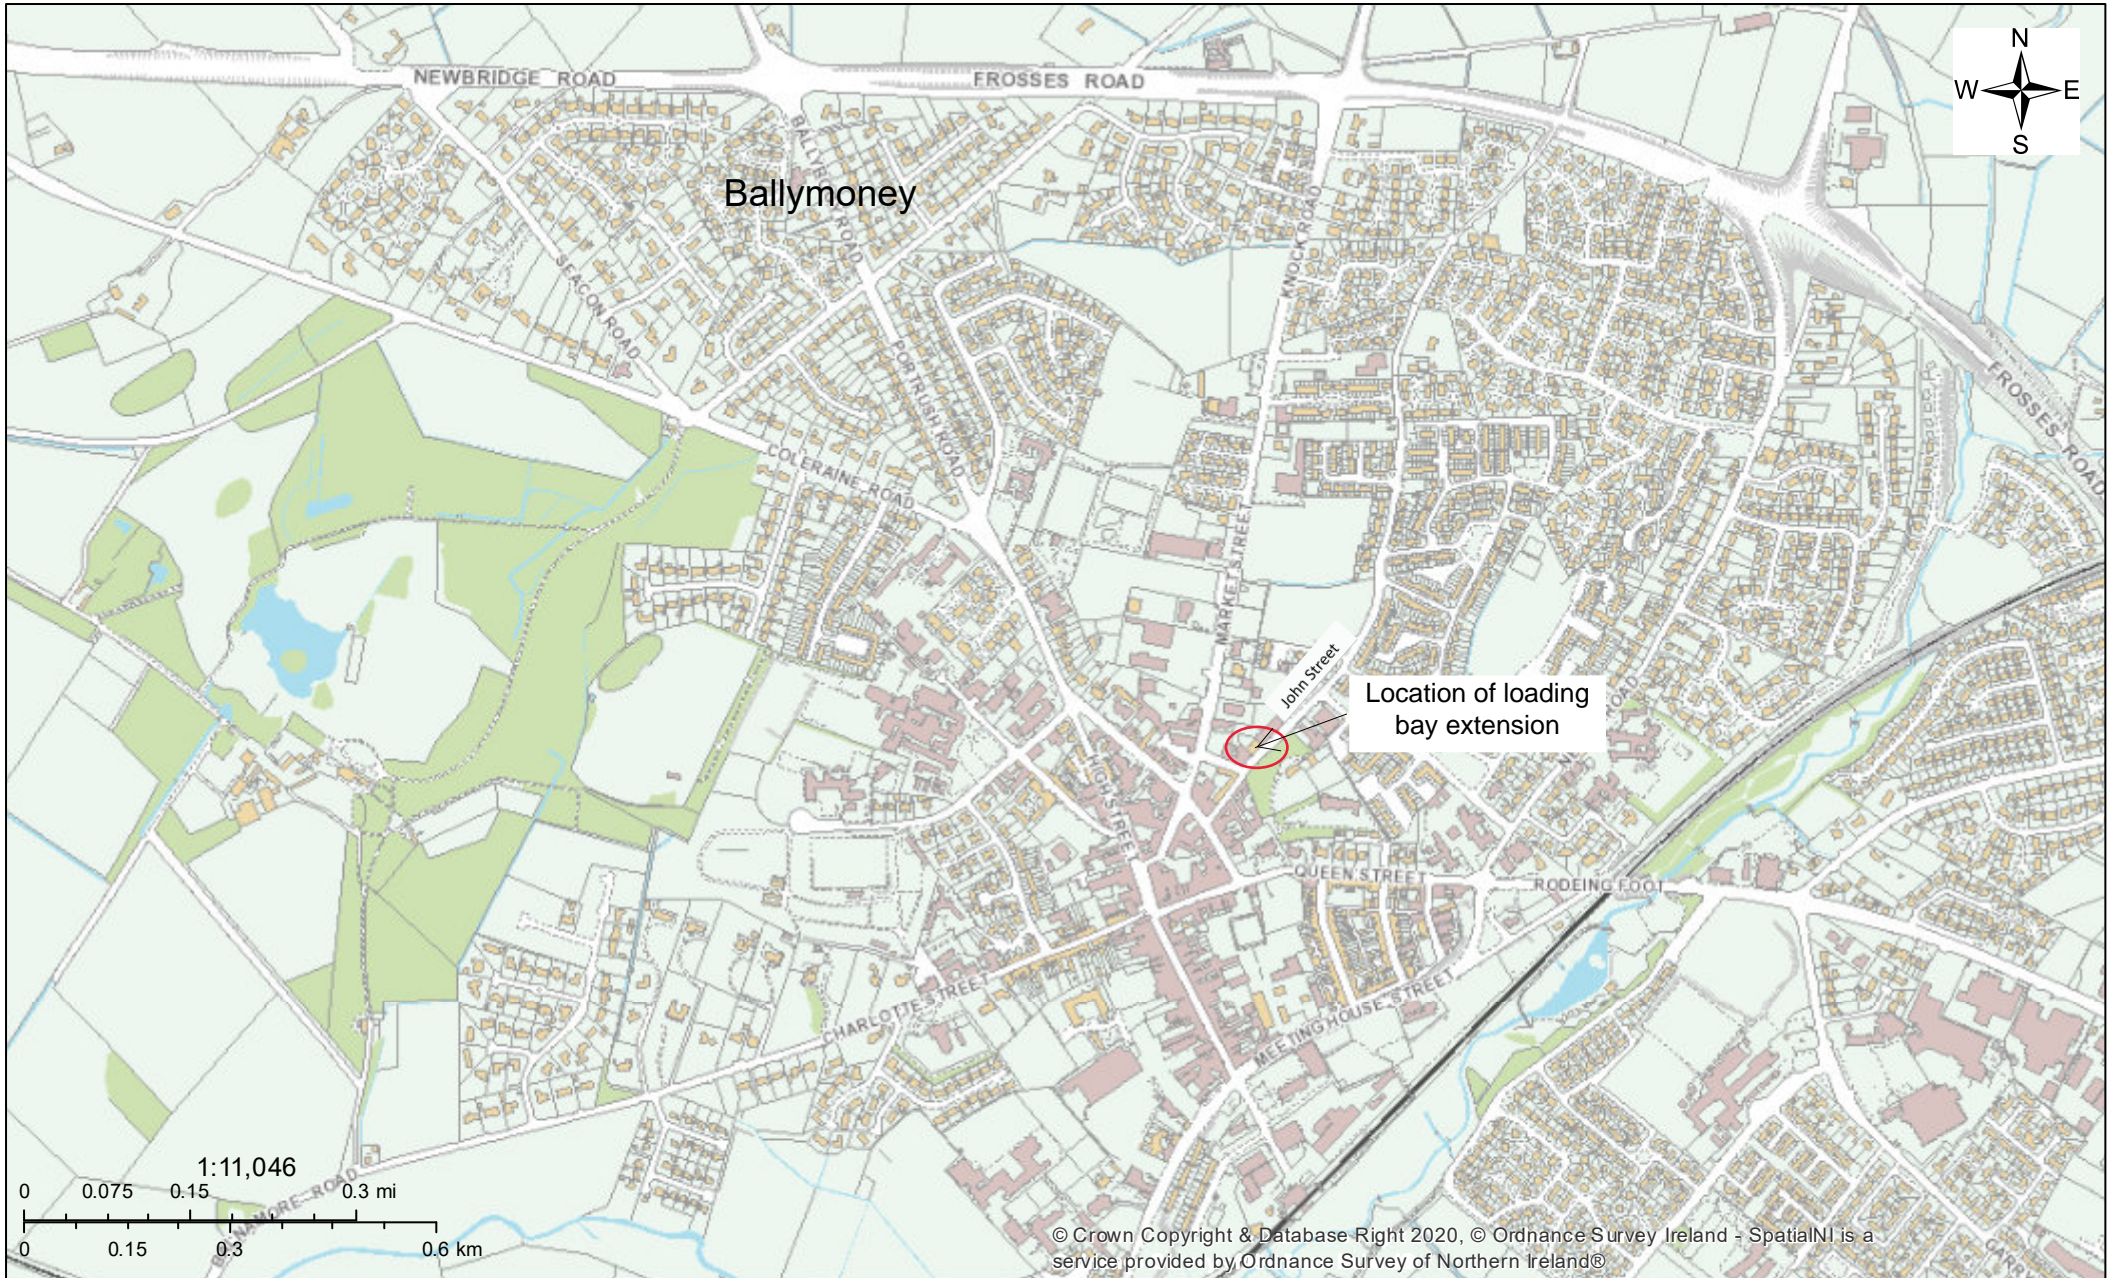

Friday 10 September 2021 16:07:04