


Dwg. No.

| NO. | REVISION | DATE |
|-----|----------|------|
| | | |

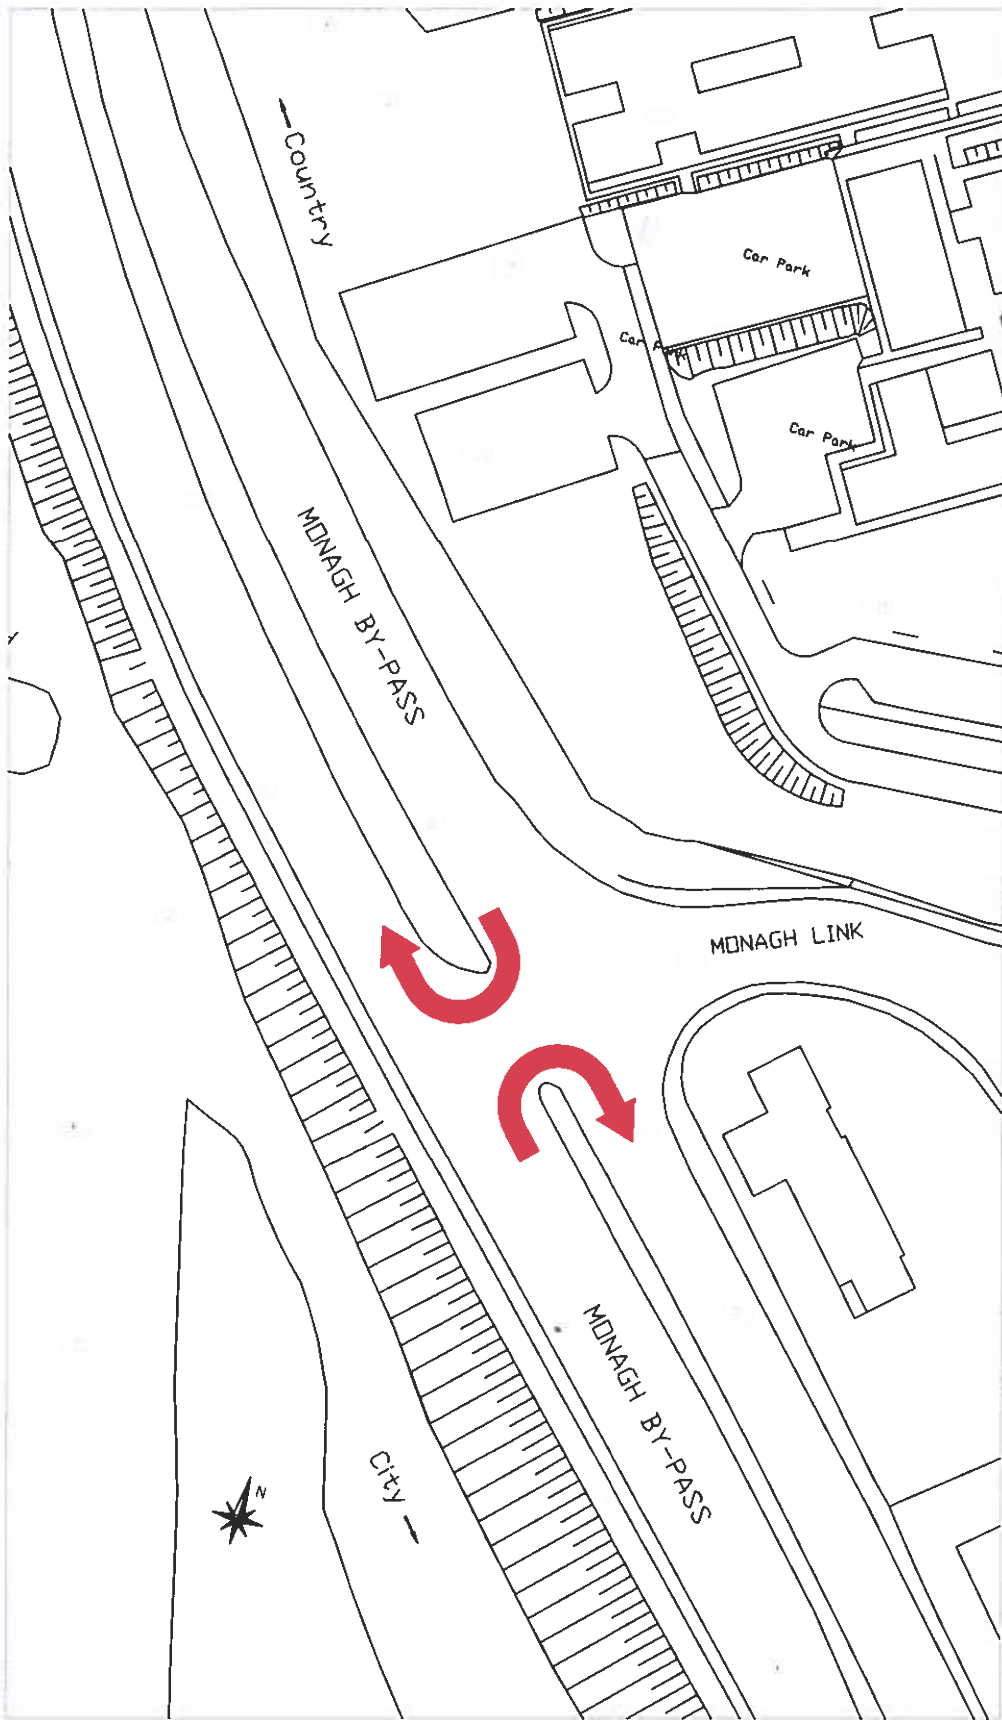

Based upon Ordnance Survey of Northern Ireland's data with the permission of the controller of Her Majesty's Stationary Office.
 © Crown copyright and database rights NIWA ESALA214.
 Unauthorised reproduction infringes © Crown copyright and may lead to prosecution or civil proceedings.

Project
MONAGH BY-PASS

Title
BANNED 'U' TURNS

| | | |
|----------|----------|------|
| FILE NO. | DESIGNED | date |
| DRAWN | CHECKED | date |
| TRACED | APPROVED | date |
| Dwg. No. | Revision | |

Eastern Division
 Annex 7
 Castle Buildings
 Stormont Estate
 Belfast
 BT4 3SQ

Telephone: 0300 200 7893
 Textphone: 028 90540022

Department for
Infrastructure
 In Role
Bonnegair
 www.infrastructure.ni.gov.uk